


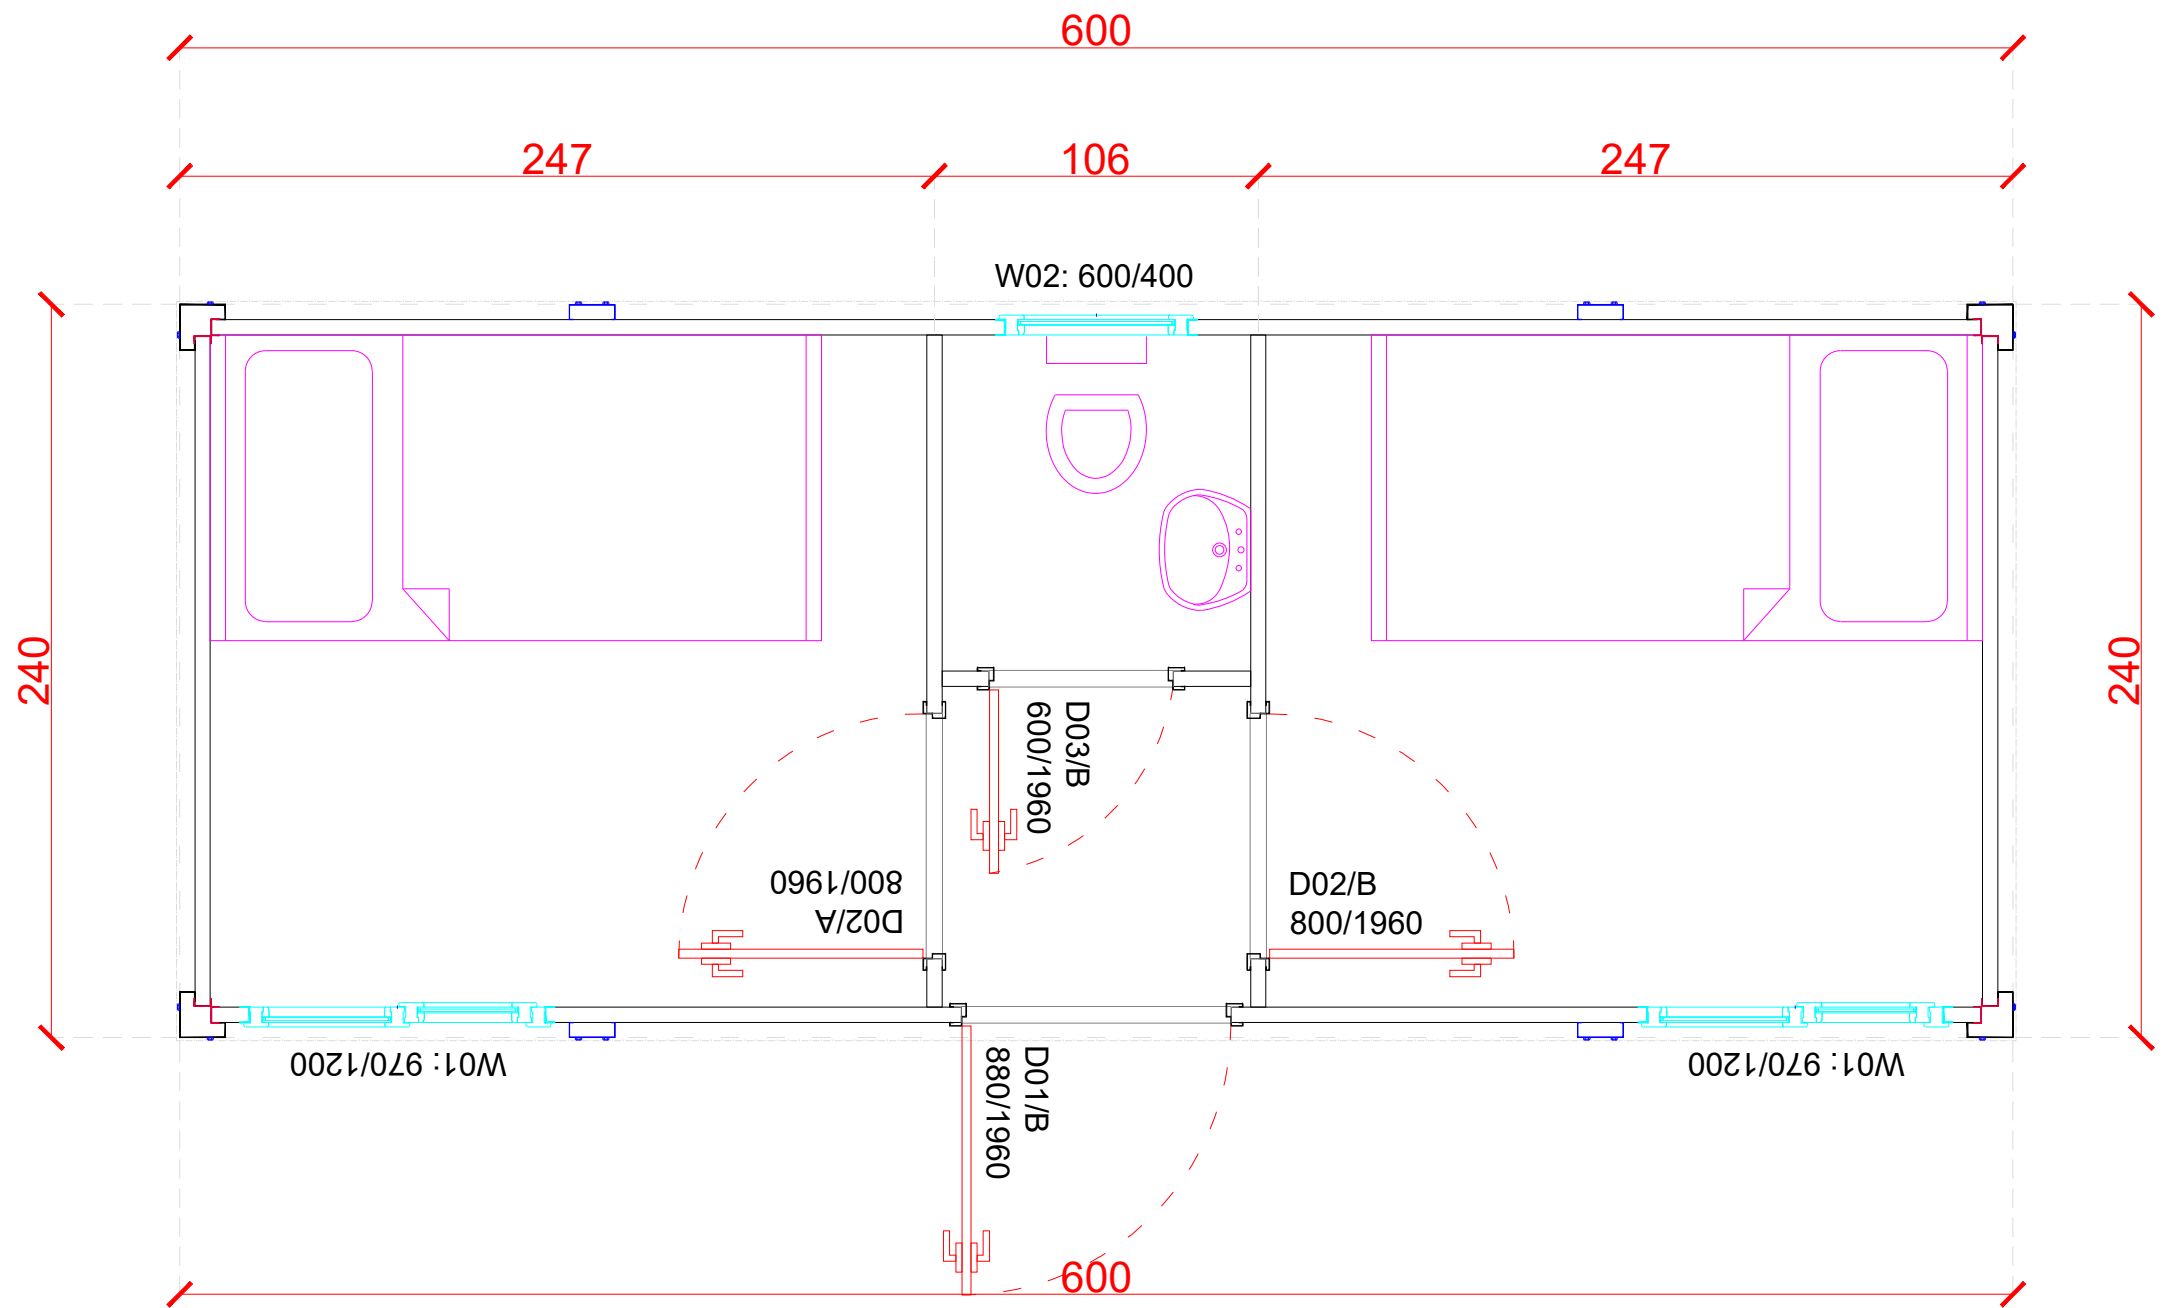

EX-31
14.40 m²